Lambourne House 1 and 2 bedroom homes Apartments 55 - 82




Huntercombe Walk Huntercombe Park, Taplow Buckinghamshire SL6 OPQ

Telephone: 01628 703 738 www.bellway.co.uk




Development layout

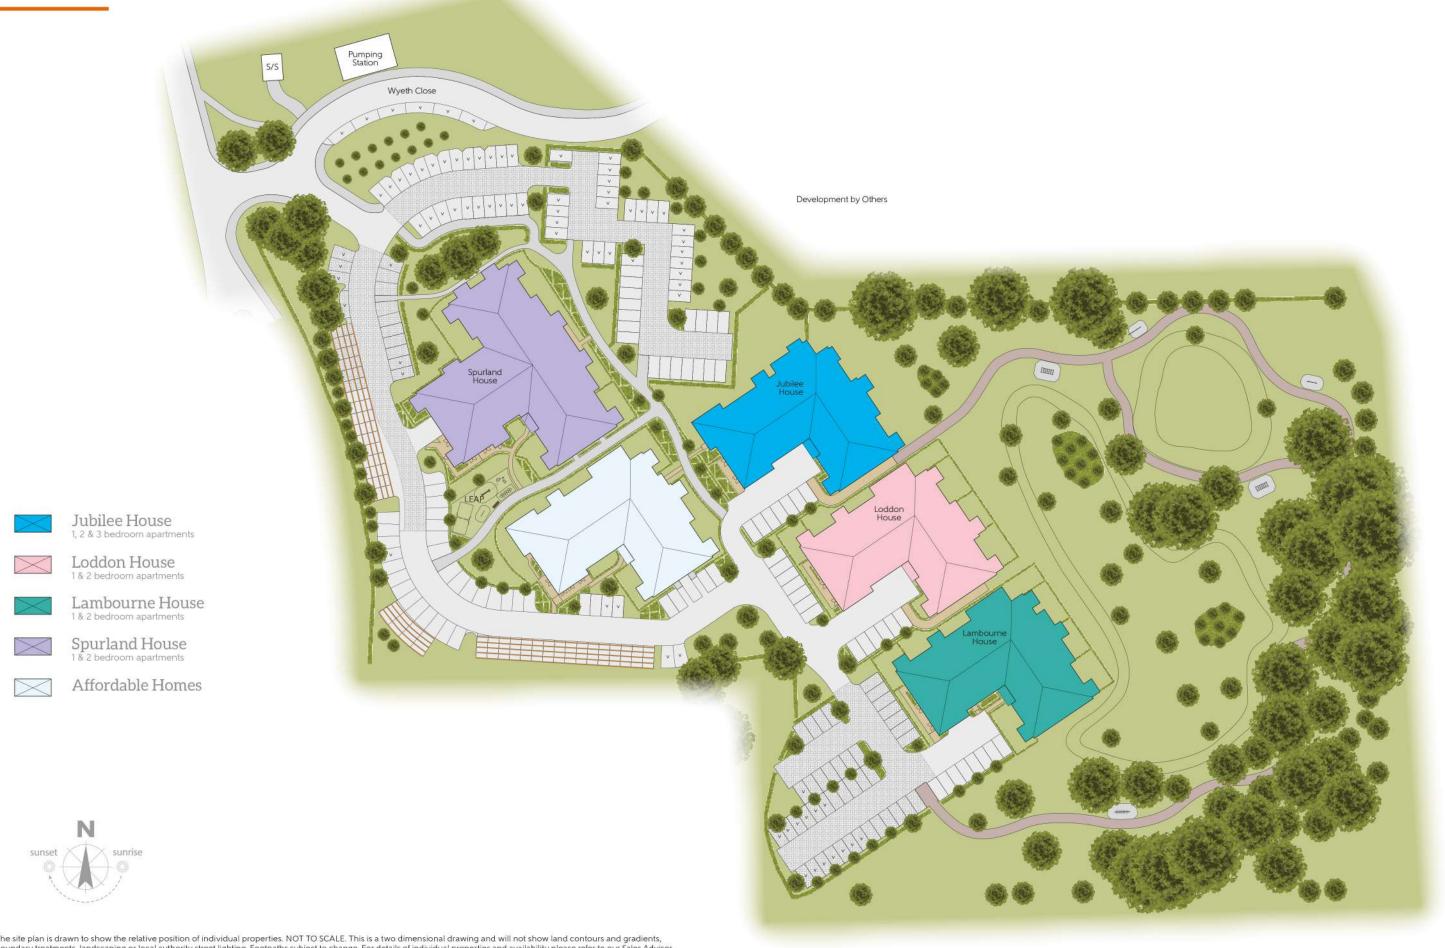

The site plan is drawn to show the relative position of individual properties. NOT TO SCALE. This is a two dimensional drawing and will not show land contours and gradients, boundary treatments, landscaping or local authority street lighting. Footpaths subject to change. For details of individual properties and availability please refer to our Sales Advisor. Key to plan: s/s. Sub station v Visitor Parking

Ground Floor



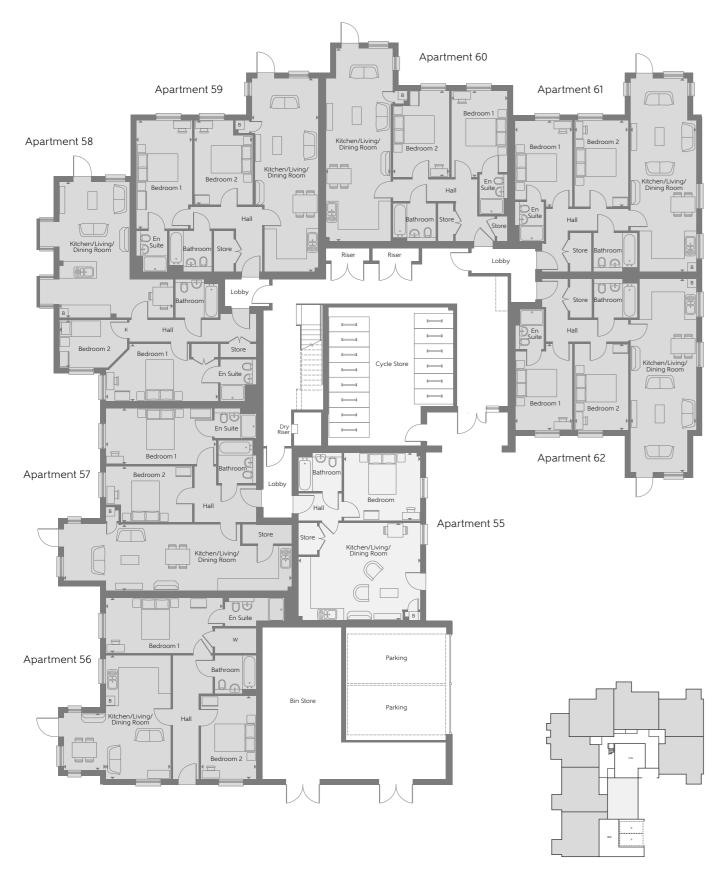

				loo	
$\Gamma \cap \Pi$	11	יור	1 ⊢	1000	ı

The Coln Apartment 55 Kitchen/Living/ Dining Room Bedroom Total internal area	6.080m x 4.870m 3.830m x 3.390m 51 sq.m .	19'11" x 16'0" 12'7" x 11'1" 548 sq.ft.	The Lambourn Apartment 59 Kitchen/Living/ Dining Room Bedroom 1 Bedroom 2 Total internal area	8.440m x 3.300m 4.320m x 2.720m 4.320m x 2.830m 76 sq.m.	27'8" x 10'10" 14'2" x 8'11" 14'2" x 9'3" 813 sq.ft .
The Lea Apartment 56 Kitchen/Living/ Dining Room Bedroom 1 Bedroom 2 Total internal area	5.330m x 2.850m 5.820m x 2.770m 4.150m x 2.770m 76 sq.m.	17'6" x 9'4" 19'1" x 9'1" 13'7" x 9'1" 817 sq.ft .	The Cherwell Apartment 60 Kitchen/Living/ Dining Room Bedroom 1 Bedroom 2 Total internal area	10.840m x 3.240m 4.070m x 2.830m 4.310m x 2.820m 74 sq.m.	35′7″ × 10′8″ 13′4″ × 9′3″ 14′2″ × 9′3″ 801 sq.ft .
The Churn Apartment 57 Kitchen/Living/ Dining Room Bedroom 1 Bedroom 2 Total internal area	11.360m x 3.280m 5.510m x 2.780m 4.310m x 2.820m 80 sq.m .	37'3" x 10'9" 18'1" x 9'1" 14'2" x 9'3" 860 sq.ft.	The Ravensbourne Apartment 61 Kitchen/Living/ Dining Room Bedroom 1 Bedroom 2 Total internal area	9.640m x 3.300m 3.950m x 2.860m 4.310m x 2.690m 72 sq.m.	31'8" × 10'10" 13'0" × 9'5" 14'2" × 8'10" 777 sq.ft .
The Evenlode Apartment 58 Kitchen/Living/ Dining Room Bedroom 1 Bedroom 2 Total internal area	6.780m x 5.670m 5.600m x 2.850m 3.380m x 2.380m 70 sq.m.	22'3" x 18'7" 18'4" x 9'4" 11'1" x 7'10" 750 sq.ft.	The Ravensbourne Apartment 62 Kitchen/Living/ Dining Room Bedroom 1 Bedroom 2 Total internal area	9.640m x 3.300m 3.950m x 2.860m 4.310m x 2.690m 72 sq.m.	31'8" × 10'10" 13'0" × 9'5"" 14'2" × 8'10" 777 sq.ft.

Some items shown in this key may be subject to change, and positions could vary from those indicated on this floorplate. Please refer to Sales Advisor for details of your selected plot. External finishes and landscaping may vary from plot to plot. Please refer to Sales Advisor for further details. All dimensions are approximate and should not be used for carpet sizes, appliance spaces, or furniture. Furniture not to scale and all positions are indicative. We operate a policy of continuous improvement and individual features such as kitchen and bathroom layouts, doors, windows, garages and elevational treatments may vary from time to time. Consequently these particulars should be treated as general guidance only and do not constitute a contract, part of a contract or a warranty.

¹ Bedroom 2 Bedroom W Fitted Wardrobe B Boiler B/S Bin Store C/S Cycle Store P Parking ▶ Indicates where dimensions are taken from

First Floor





First Floor


The Coln Apartment 63 Kitchen/Living/ Dining Room Bedroom Total internal area	6.080m x 4.870m 3.830m x 3.390m 51 sq.m.	19'11" × 16'0" 12'7" × 11'1" 548 sq.ft .	The Lambourn Apartment 68 Kitchen/Living/ Dining Room Bedroom 1 Bedroom 2 Total internal area	8.440m x 3.300m 4.320m x 2.720m 4.320m x 2.830m 76 sq.m.	27'8" x 10'10" 14'2" x 8'11" 14'2" x 9'3" 813 sq.ft.
The Sudbrook Apartment 64 Kitchen/Living/ Dining Room Bedroom 1 Bedroom 2 Total internal area	7.540m x 3.380m 4.250m x 2.800m 4.250m x 2.700m 69 sq.m.	24'9" x 11'1" 13'11" x 9'2" 13'11" x 8'10" 738 sq.ft .	The Longford Apartment 69 Kitchen/Living/ Dining Room Bedroom 1 Bedroom 2 Total internal area	8.400m x 3.240m 4.070m x 2.820m 4.310m x 2.820m 70 sq.m.	27'7" × 10'8" 13'4" × 9'3" 14'2" × 9'3" 758 sq.ft.
The Walbrook Apartment 65 Kitchen/Living/ Dining Room Bedroom 1 Bedroom 2 Total internal area	8.400m x 3.300m 4.280m x 2.830m 4.280m x 2.720m 71 sq.m .	27'7" × 10'10" 14'1" × 9'3" 14'1" × 8'11" 762 sq.ft .	The Darent Apartment 70 Kitchen/Living/ Dining Room Bedroom 1 Bedroom 2 Total internal area	8.440m x 3.300m 4.320m x 2.830m 4.320m x 2.720m 71 sq.m.	27'8" x 10'10" 14'2" x 9'3" 14'2" x 8'11" 762 sq.ft.
The Roding Apartment 66 Kitchen/Living/ Dining Room Bedroom 1 Bedroom 2 Total internal area	8.400m x 3.180m 5.400m x 2.800m 4.210m x 2.900m 71 sq.m.	27'7" x 10'5" 17'9" x 9'2" 13'10" x 9'6" 761 sq.ft.	The Darent Apartment 71 Kitchen/Living/ Dining Room Bedroom 1 Bedroom 2 Total internal area	8.440m x 3.300m 4.320m x 2.830m 4.320m x 2.720m 71 sq.m.	27'8" × 10'10" 14'2" × 9'3" 14'2" × 8'11" 762 sq.ft.
The Evenlode Apartment 67 Kitchen/Living/ Dining Room Bedroom 1 Bedroom 2 Total internal area	6.780m x 5.670m 5.600m x 2.850m 3.380m x 2.380m 70 sq.m.	22'3" x 18'7" 18'4" x 9'4" 11'1" x 7'10" 750 sq.ft.	The Westbourne Apartment 72 Kitchen/Living/ Dining Room Bedroom Total internal area	6.050m x 4.570m 4.740m x 2.790m 52 sq.m.	19'10" x 15'0" 15'7" x 9'2" 555 sq.ft .

Some items shown in this key may be subject to change, and positions could vary from those indicated on this floorplate. Please refer to Sales Advisor for details of your selected plot. External finishes and landscaping may vary from plot to plot. Please refer to Sales Advisor for further details. All dimensions are approximate and should not be used for carpet sizes, appliance spaces, or furniture. Furniture not to scale and all positions are indicative. We operate a policy of continuous improvement and individual features such as kitchen and bathroom layouts, doors, windows, garages and elevational treatments may vary from time to time. Consequently these particulars should be treated as general guidance only and do not constitute a contract, part of a contract or a warranty.

^{☐ 1} Bedroom ☐ 2 Bedroom ☐ B Boiler ▶ Indicates where dimensions are taken from

Second Floor



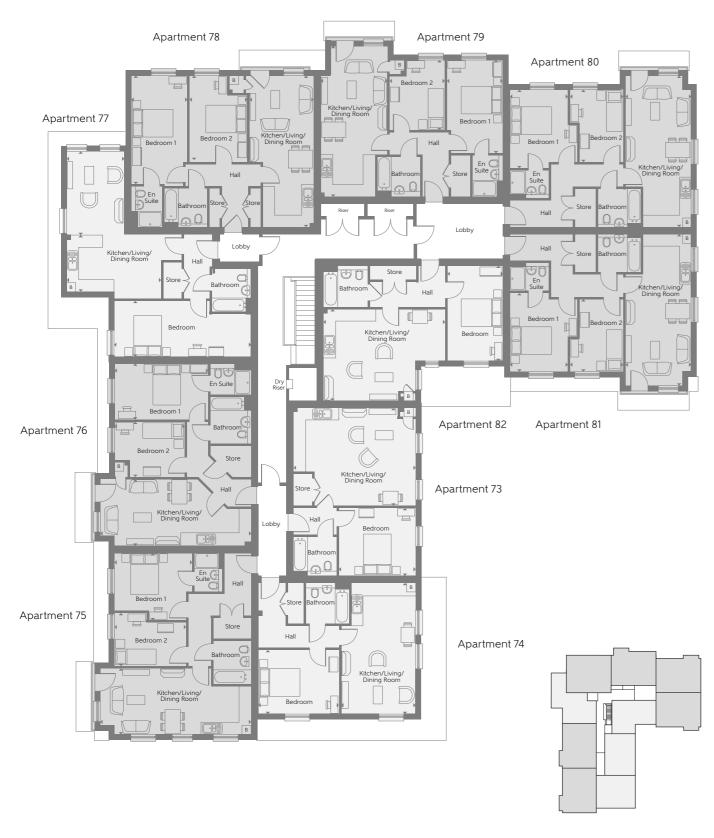

Second Floor

The Coln Apartment 73 Kitchen/Living/ Dining Room Bedroom Total internal area	6.080m x 4.870m 3.830m x 3.390m 51 sq.m.	19'11" × 16'0" 12'7" × 11'1" 548 sq .ft.	The Wey Apartment 78 Kitchen/Living/ Dining Room Bedroom 1 Bedroom 2 Total internal area	7.540m x 3.190m 5.410m x 2.790m 4.310m x 2.900m 69 sq.m.	24'9" x 10'6" 17'9" x 9'2" 14'2" x 9'6" 738 sq.ft.
The Effra Apartment 74 Kitchen/Living/ Dining Room Bedroom Total internal area The Ebbsfleet Apartment 75 Kitchen/Living/	6.530m x 3.710m 4.030m x 3.200m 51 sq.m.	21'5" x 12'2" 13'3" x 10'6" 552 sq.ft .	The Brent Apartment 79 Kitchen/Living/ Dining Room Bedroom 1 Bedroom 2 Total internal area	7.500m x 3.340m 4.650m x 2.790m 3.510m x 2.760m 63 sq.m.	24'7" × 10'11" 15'3" × 9'2" 11'6" × 9'1" 683 sq.ft .
Dining Room Bedroom 1 Bedroom 2 Total internal area The Cole Apartment 76	7.540m x 3.300m 3.910m x 3.350m 3.610m x 2.660m 64 sq.m.	24'9" x 10'10" 12'10" x 11'0" 11'10" x 8'9" 693 sq.ft .	The Ebbsfleet Apartment 80 Kitchen/Living/ Dining Room Bedroom 1 Bedroom 2 Total internal area	7.540m x 3.300m 3.910m x 3.350m 3.610m x 2.660m 64 sq.m.	24'9" x 10'10" 12'10" x 11'0" 11'10" x 8'9" 693 sq.ft .
Kitchen/Living/ Dining Room Bedroom 1 Bedroom 2 Total internal area The Hamble Apartment 77	7.500m x 3.340m 4.700m x 2.790m 3.510m x 2.750m 64 sq.m .	24'7" × 10'11" 15'5" × 9'2" 11'6" × 9'0" 687 sq.ft .	The Ebbsfleet Apartment 81 Kitchen/Living/ Dining Room Bedroom 1 Bedroom 2 Total internal area	7.540m x 3.300m 3.910m x 3.350m 3.610m x 2.660m 64 sq.m.	24'9" x 10'10" 12'10" x 11'0" 11'10" x 8'9" 693 sq.ft .
Kitchen/Living/ Dining Room Bedroom Total internal area	6.990m x 4.720m 6.800m x 2.790m 51 sq.m .	22'11" x 15'6" 22'4" x 9'2" 552 sq.ft .	The Westbourne Apartment 82 Kitchen/Living/ Dining Room Bedroom Total internal area	6.050m x 4.570m 4.740m x 2.790m 52 sq.m.	19'10" x 15'0" 15'7" x 9'2" 555 sq.ft .

Some items shown in this key may be subject to change, and positions could vary from those indicated on this floorplate. Please refer to Sales Advisor for details of your selected plot. External finishes and landscaping may vary from plot to plot. Please refer to Sales Advisor for further details. All dimensions are approximate and should not be used for carpet sizes, appliance spaces, or furniture. Furniture not to scale and all positions are indicative. We operate a policy of continuous improvement and individual features such as kitchen and bathroom layouts, doors, windows, garages and elevational treatments may vary from time to time. Consequently these particulars should be treated as general guidance only and do not constitute a contract, part of a contract or a warranty.

^{☐ 1} Bedroom ☐ 2 Bedroom ☐ B Boiler ➤ Indicates where dimensions are taken from









