

### Rowden Chase

Rowden Chase, a stunning collection of 2, 3, 4 and 5-bedroom homes nestled in the charming semi-rural surroundings of Chippenham.











### A thriving community nestled in charming Wiltshire

Your perfect home in a vibrant market town

Rowden Chase is an exceptional collection of energyefficient 2, 3, 4 and 5-bedroom contemporary homes located in the thriving town of Chippenham, Wiltshire. Ideally situated close to both essential amenities and scenic countryside, the development is perfectly tailored for first-time buyers, downsizers and growing families seeking a balanced, convenient lifestyle.

### Where countryside meets connectivity

Nature on your doorstep, the city within reach

At Rowden Chase, daily essentials are never far away. A choice of major supermarkets and other large retailers are located close by for complete everyday convenience. Additionally, Chippenham town centre is a seven-minute drive away, offering a delightful blend of independent boutiques, national retailers and vibrant street markets filled with local produce and unique treasures.

Dining enthusiasts will appreciate Chippenham's diverse culinary scene. Whether you're looking for relaxed cafés, traditional pubs or finer dining, there's something to suit every palate.

Residents at Rowden Chase can easily enjoy
Chippenham's impressive array of leisure and cultural
amenities. The Olympiad Leisure Centre provides
excellent sports and fitness facilities, including a swimming
pool, gym and squash courts, while Chippenham Sports
Club supports activities such as tennis, hockey and cricket.
For evenings and weekends out, the Neeld Community &
Arts Centre regularly hosts live music, theatre
performances and art exhibitions, while the Reel Astoria
Cinema screens the latest releases.

Chippenham is surrounded by beautiful countryside and boasts delightful parks and nature reserves perfect for


outdoor enthusiasts and families alike. Hilltop Park and playground is a stone's throw away, while John Coles Park in the town centre offers play areas, tennis courts and summer bandstand concerts. Tranquil Monkton Park, set alongside the River Avon, provides peaceful riverside walks and Lacock Abbey estate is just a five-minute drive away – ideal for family outings or leisurely strolls.

Families will find quality educational opportunities abundant in Chippenham, with highly regarded primary and secondary schools located conveniently nearby. Wiltshire College & University Centre, also situated within the town, provides a range of vocational courses and further education opportunities, ideal for learners of all ages.

Transport links from Rowden Chase are superb, making commuting straightforward. Chippenham railway station offers fast, direct connections to London Paddington, Bath and Bristol. Road networks are equally impressive, with easy access to the M4 motorway via the A350, while comprehensive bus routes efficiently connect Chippenham to surrounding areas. For international travel, Bristol Airport is approximately an hour's drive away, providing a gateway to numerous global destinations.



# STREETSCENE CGI

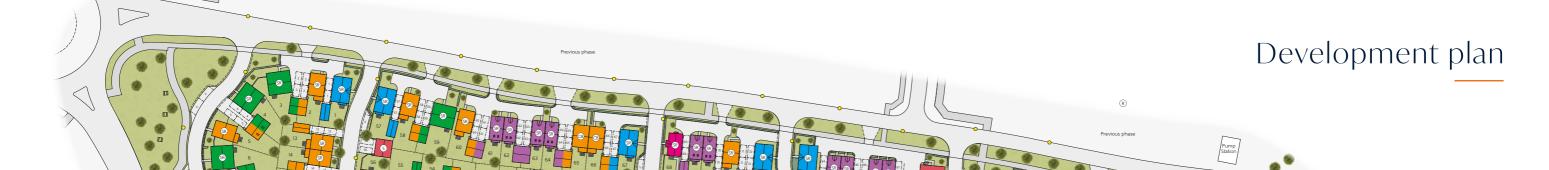

### 2 Bedroom Homes

The Cooper Plots 73, 74, 123, 124, 125, 129, 130 & 131

### 3 Bedroom Homes



The Mason

Plots 2, 5, 7, 13, 14, 16, 17, 32, 33, 52, 53, 58, 60, 65, 66, 71, 75, 76, 77, 80, 98, 99, 111, 112, 127, 144, 145, 147, 153, 167, 168, 169, 173, 179, 196, 203, 204, 205, 207, 208, 209, 218, 219 & 224



The Webster

Plots 8, 9, 10, 11, 61, 62, 63, 64, 69, 70, 81, 82, 84, 85, 86, 87, 115, 116, 148, 149, 159, 160, 185, 186, 198, 199, 222 & 223



The Thespian

Plots 68, 91, 109, 146, 155, 174, 175, 206 & 217



The Bowyer

Plots 1, 12, 34, 57, 67, 72, 78, 79, 83, 100, 126, 128, 161, 163, 166, 170, 171, 176, 180, 183, 188, 197, 210 & 212



The Goldsmith

Plots 3, 4, 6, 15, 54, 55, 59, 89, 90, 94, 97, 152, 154, 162, 172, 181, 182, 184, 187, 202, 221 & 225



The Weaver

Plots 56, 88, 92, 95, 110, 150, 177, 178, 189, 200 & 220



The Jeweller Plots 96, 117, 157, 158, 164 & 201

### 5 Bedroom Homes



The Watchmaker Plots 93, 151, 156, 165 & 211

### 2-3 Bedroom Homes



Affordable Homes



v Visitor parking

LEAP Local equipped area of play

bcp Bin collection point

c/s Cycle store

Street light

#### Material Finishes

(CB) - Country Brick Version

R - Render Version

S - Stone Version

(SR) - Stone/Render Version





The site plan is drawn to show the relative position of individual properties. NOT TO SCALE. This is a two dimensional drawing and will not show land contours and gradients, boundary treatments, landscaping or local authority street lighting. Footpaths subject to change. For details of individual properties and availability please refer to our Sales Advisor.

# The Cooper

TWO BEDROOM HOME





The Cooper Two bedroom home



#### First Floor

Bedroom 1	3.17m x 3.90m	10'5" x 12'9"
Bedroom 1 En Suite	1.37m x 2.06m	4'6" x 6'9"
Bedroom 2	4.22m x 2.27m	13′10″ x 7′5″
Bathroom	1.91m x 1.99m	6'3" x 6'6"



### **Ground Floor**

Kitchen	1.99m x 3.58m	6'6" x 11'9"
Living/Dining Room	4.22m x 4.67m	13'10" x 15'4"
Cloakroom	0.99m x 1.66m	3′3″ x 5′5″

Clks - Cloakroom WS - Wardrobe Space (suggestion only, wardrobe not included)

### $Furniture\ arrangements\ are\ for\ illustrative\ purposes\ only.\ Items\ are\ not\ included,\ nor\ to\ scale.$

The items shown in this key may be subject to change, and positions could vary from those indicated on this floorplan. Please refer to Sales Advisor for details of your selected plot. Computer generated image shown overleaf. External finishes, landscaping and configuration may vary from plot to plot. Please refer to Sales Advisor for further details. All dimensions are approximate and should not be used for carpet sizes, appliance spaces or furniture. We operate a policy of continuous improvement and individual features such as kitchen and bathroom layouts, doors, windows, garages and elevational treatments may vary from time to time. Consequently these particulars should be treated as general guidance only and do not constitute a contract, part of a contract or a warranty. CO/CB/500/S00/S/01/J.

### The Mason

THREE BEDROOM HOME





The Mason Three bedroom ho



### First Floor

Bedroom 1	3.44m x 3.93m	11'3" x 12'11"
Bedroom 1 En Suite	1.98m x 1.46m	6'6" x 4'9"
Bedroom 2	2.81m x 4.09m	9'3" x 13'5"
Bedroom 3	2.74m x 2.74m	9'0" x 9'0"
Bathroom	2.11m x 1.91m	6′11″ x 6′3″



### **Ground Floor**

Kitchen/Family/Dining	5.64m x 6.05m	18'6" x 19'10"
Living Room	3.42m x 3.71m	11'3" x 12'2"
Jtility	1.78m x 1.66m	5′10" x 5′5"
Cloakroom	0.96m x 1.91m	3'2" x 6'3"

Clks - Cloakroom WS - Wardrobe Space (suggestion only, wardrobe not included)

### $Furniture\ arrangements\ are\ for\ illustrative\ purposes\ only.\ Items\ are\ not\ included,\ nor\ to\ scale.$

The items shown in this key may be subject to change, and positions could vary from those indicated on this floorplan. Please refer to Sales Advisor for details of your selected plot. Computer generated image shown overleaf. External finishes, landscaping and configuration may vary from plot to plot. Please refer to Sales Advisor for further details. All dimensions are approximate and should not be used for carpet sizes, appliance spaces or furniture. We operate a policy of continuous improvement and individual features such as kitchen and bathroom layouts, doors, windows, garages and elevational treatments may vary from time to time. Consequently these particulars should be treated as general guidance only and do not constitute a contract, part of a contract or a warranty. MA/CB/500/S00/D/01/Q.

## The Webster

THREE BEDROOM HOME





The Webster Three bedroom ha



### Second Floor

Bedroom 1	3.63m x 4.89m	11'11" x 16'1"
Dressing	2.28m x 2.30m	7'6" x 7'7"
Bedroom 1 En Suite	2.30m x 2.30m	$7'7'' \times 7'7''$

### First Floor

 Bedroom 2
 3.13m x 4.21m (max)
 10'3" x 13'10"

 Bedroom 2 En Suite
 1.45m x 1.90m
 4'9" x 6'3"

 Bedroom 3
 4.67m x 2.47m
 15'4" x 8'1"

 Bathroom
 2.38m x 1.93m
 7'10" x 6'4"





Bedroom 3

### **Ground Floor**

Kitchen/Dining	4.67m x 4.10m	15'4" x 13'5'
Living Room	3.63m x 5.33m	11'11" x 17'6"
Cloakroom	0.95m x 1.90m	3′1″ x 6′3″

Clks - Cloakroom WS - Wardrobe Space (suggestion only, wardrobe not included) RW - Roof Window ---- - Reduced Head Height

### $Furniture\ arrangements\ are\ for\ illustrative\ purposes\ only.\ Items\ are\ not\ included,\ nor\ to\ scale.$

The items shown in this key may be subject to change, and positions could vary from those indicated on this floorplan. Please refer to Sales Advisor for details of your selected plot. Computer generated image shown overleaf. External finishes, landscaping and configuration may vary from plot to plot. Please refer to Sales Advisor for further details. All dimensions are approximate and should not be used for carpet sizes, appliance spaces or furniture. We operate a policy of continuous improvement and individual features such as kitchen and bathroom layouts, doors, windows, garages and elevational treatments may vary from time to time. Consequently these particulars should be treated as general guidance only and do not constitute a contract, part of a contract or a warranty. WB/CB/500/S00/S/01/F.

# The Thespian

THREE BEDROOM HOME





The Thespian Three bedroom ho



### First Floor

Bedroom 1	2.95m x 3.56m	9'8" x 11'8"
Bedroom 1 En Suite	2.95m x 1.20m	9′8″ x 3′11″
Bedroom 2	3.17m x 2.39m	10′5″ x 7′10
Bedroom 3	3.17m x 2.37m	10′5″ x 7′9″
Bathroom	1.92m x 1.90m	6'4" x 6'3"



### **Ground Floor**

Kitchen/Dining	3.11m x 4.85m	10'3" x 15'11"
Living Room	3.48m x 4.85m	11'5" x 15'11"
Cloakroom	1.92m x 0.96m	6'4" x 3'2"

Clks - Cloakroom WS - Wardrobe Space (suggestion only, wardrobe not included)

### $Furniture\ arrangements\ are\ for\ illustrative\ purposes\ only.\ Items\ are\ not\ included,\ nor\ to\ scale.$

The items shown in this key may be subject to change, and positions could vary from those indicated on this floorplan. Please refer to Sales Advisor for details of your selected plot. Computer generated image shown overleaf. External finishes, landscaping and configuration may vary from plot to plot. Please refer to Sales Advisor for further details. All dimensions are approximate and should not be used for carpet sizes, appliance spaces or furniture. We operate a policy of continuous improvement and individual features such as kitchen and bathroom layouts, doors, windows, garages and elevational treatments may vary from time to time. Consequently these particulars should be treated as general guidance only and do not constitute a contract, part of a contract or a warranty. TH/CB/500/S00/D/01a/L.


# The Bowyer

FOUR BEDROOM HOME





The Bowyer Four bedroom

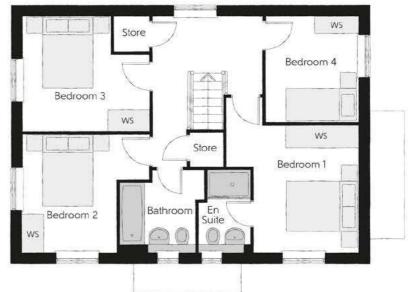

### First Floor

Bedroom 1	3.66m x 3.52m	12'0" x 11'7"
Bedroom 1 En Suite	1.44m x 2.25m	4′9″ x 7′5″
Bedroom 2	3.53m x 3.27m	11'7" x 10'9"
Bedroom 3	3.53m x 3.18m	11'7" x 10'5"
Bedroom 4	2.58m x 2.93m	8'6" x 9'7"
Bathroom	2.35m x 2.25m (max)	7′9″ x 7′5″



### **Ground Floor**

Kitchen/Family/Dining	4.39m x 6.54m	14'5" x 21'5"
Living Room	3.42m x 6.54m	11'3" x 21'5"
Utility	2.03m x 1.87m	6'8" x 6'2"
Cloakroom	1.00m x 1.65m	3′3″ x 5′5″

Clks - Cloakroom WS - Wardrobe Space (suggestion only, wardrobe not included)

### $Furniture\ arrangements\ are\ for\ illustrative\ purposes\ only.\ Items\ are\ not\ included,\ nor\ to\ scale.$

The items shown in this key may be subject to change, and positions could vary from those indicated on this floorplan. Please refer to Sales Advisor for details of your selected plot. Computer generated image shown overleaf. External finishes, landscaping and configuration may vary from plot to plot. Please refer to Sales Advisor for further details. All dimensions are approximate and should not be used for carpet sizes, appliance spaces or furniture. We operate a policy of continuous improvement and individual features such as kitchen and bathroom layouts, doors, windows, garages and elevational treatments may vary from time to time. Consequently these particulars should be treated as general guidance only and do not constitute a contract, part of a contract or a warranty. BO/CB/500/S00/D01/K.

# The Goldsmith

FOUR BEDROOM HOME





The Goldsmith Four bedroom home



### First Floor

Bedroom 1	3.65m x 4.26m	12'0" x 14'0"
Bedroom 1 En Suite	1.44m x 2.28m	4′9″ x 7′6″
Bedroom 2	3.69m x 3.65m	12'1" x 12'0"
Bedroom 2 En Suite	2.60m x 1.53m	8'6" x 5'0"
Bedroom 3	2.66m x 4.38m	8'9" x 14'4"
Bedroom 4	3.65m x 2.71m	12'0" x 8'11"
Bathroom	2.08m x 2.71m (max) (max)	6'10" x 8'11" (max) (max)

### **Ground Floor**

Kitchen/Dining/Family	8.56m x 3.22m	28'1" x 10'7"
Living Room	3.59m x 4.74m	11'9" x 15'7"
Dining Room	2.67m x 3.02m	8'9" x 9'11"
Utility	1.98m x 1.63m	6'6" x 5'4"
Cloakroom	0.90m x 2.06m	3′0″ x 6′9″



Clks - Cloakroom WS - Wardrobe Space (suggestion only, wardrobe not included)

### $Furniture\ arrangements\ are\ for\ illustrative\ purposes\ only.\ Items\ are\ not\ included,\ nor\ to\ scale.$

The items shown in this key may be subject to change, and positions could vary from those indicated on this floorplan. Please refer to Sales Advisor for details of your selected plot. Computer generated image shown overleaf. External finishes, landscaping and configuration may vary from plot to plot. Please refer to Sales Advisor for further details. All dimensions are approximate and should not be used for carpet sizes, appliance spaces or furniture. We operate a policy of continuous improvement and individual features such as kitchen and bathroom layouts, doors, windows, garages and elevational treatments may vary from time to time. Consequently these particulars should be treated as general guidance only and do not constitute a contract, part of a contract or a warranty. GO/CB/500/S00/D/01/H.

### The Weaver

FOUR BEDROOM HOME





**The Weaver** Four bedroom hom



#### First Floor

Bedroom 1	3.43m x 3.50m	11′3″ x 11′6″
Dressing	2.01m x 2.91m	6′7″ x 9′7″
Bedroom 1 En Suite	2.36m x 1.91m	7'9" x 6'3"
Bedroom 2	3.51m x 3.31m	11′6″ x 10′10
Bedroom 2 En Suite	2.24m x 1.40m	7'4" x 4'7"
Bedroom 3	3.51m x 2.91m	11'6" x 9'7"
Bedroom 4	3.19m x 2.73m	10'6" x 8'11'
Bathroom	3.19m x 2.10m	10'6" x 6'11'

#### **Ground Floor**



Clks - Cloakroom WS - Wardrobe Space (suggestion only, wardrobe not included)

### $Furniture\ arrangements\ are\ for\ illustrative\ purposes\ only.\ Items\ are\ not\ included,\ nor\ to\ scale.$

The items shown in this key may be subject to change, and positions could vary from those indicated on this floorplan. Please refer to Sales Advisor for details of your selected plot. Computer generated image shown overleaf. External finishes, landscaping and configuration may vary from plot to plot. Please refer to Sales Advisor for further details. All dimensions are approximate and should not be used for carpet sizes, appliance spaces or furniture. We operate a policy of continuous improvement and individual features such as kitchen and bathroom layouts, doors, windows, garages and elevational treatments may vary from time to time. Consequently these particulars should be treated as general guidance only and do not constitute a contract, part of a contract or a warranty. WE/CB/500/S00/D/01/K.

# The Jeweller

FOUR BEDROOM HOME






The Jeweller Four bedroom hom

### First Floor

5.54m x 2.93m
3.41m x 1.90m
2.04m x 1.72m
3.44m x 5.03m
1.20m x 3.14m
4.74m x 2.61m
2.94m x 2.88m
2.37m x 1.90m

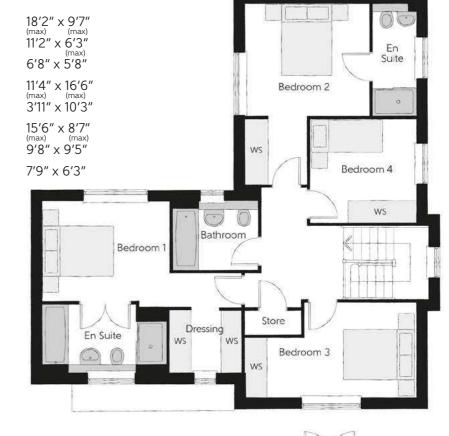

#### **Ground Floor**

Kitchen/Dining/Family	4.74m x 6.04n
Living Room	3.91m x 5.42m
Study	3.31m x 2.55m
Utility	2.57m x 3.04m
Cloakroom	1.34m x 1.75m



Clks - Cloakroom WS - Wardrobe Space (suggestion only, wardrobe not included)

### $Furniture\ arrangements\ are\ for\ illustrative\ purposes\ only.\ Items\ are\ not\ included,\ nor\ to\ scale.$

The items shown in this key may be subject to change, and positions could vary from those indicated on this floorplan. Please refer to Sales Advisor for details of your selected plot. Computer generated image shown overleaf. External finishes, landscaping and configuration may vary from plot to plot. Please refer to Sales Advisor for further details. All dimensions are approximate and should not be used for carpet sizes, appliance spaces or furniture. We operate a policy of continuous improvement and individual features such as kitchen and bathroom layouts, doors, windows, garages and elevational treatments may vary from time to time. Consequently these particulars should be treated as general guidance only and do not constitute a contract, part of a contract or a warranty. JE/CB/500/S00/D/01/C.

## The Watchmaker

FIVE BEDROOM HOME





he Watchmaker Five bedroom home



### First Floor

Bedroom 1 Bedroom 1 En Suite	3.62m x 4.46m (max) 2.59m x 1.41m	11'11" x 14'8' 8'6" x 4'8"
Bedroom 2	3.62m x 3.35m	11'11" x 11'0"
Bedroom 2 En Suite	2.76m x 1.41m	9′1″ x 4′8″
Bedroom 3	3.80m x 3.39m	12'6" x 11'2"
Bedroom 4	3.62m x 3.78m	11'11" x 12'5'
Bedroom 5	2.93m x 2.98m	9'7" x 9'10"
Bathroom	2.76m x 2.68m	9′1″ x 8′10″

#### **Ground Floor**

Kitchen	3.70m x 3.65m	12'2" x 12'0"
Dining	2.96m x 3.65m	9'9" x 12'0"
Family	3.70m x 3.65m	12'2" x 12'0"
Living Room	3.90m x 4.54m	12′10″ x 14′11
Study	3.56m x 2.74m	11'8" x 9'0"
Utility	2.10m x 1.65m	6′11″ x 5′5″
Cloakroom	1.37m x 1.65m	4'6" x 5'5"



Clks - Cloakroom WS - Wardrobe Space (suggestion only, wardrobe not included) W - Fitted Wardrobe ---- - Reduced Head Height

### $Furniture\ arrangements\ are\ for\ illustrative\ purposes\ only.\ Items\ are\ not\ included,\ nor\ to\ scale.$

The items shown in this key may be subject to change, and positions could vary from those indicated on this floorplan. Please refer to Sales Advisor for details of your selected plot. Computer generated image shown overleaf. External finishes, landscaping and configuration may vary from plot to plot. Please refer to Sales Advisor for further details. All dimensions are approximate and should not be used for carpet sizes, appliance spaces or furniture. We operate a policy of continuous improvement and individual features such as kitchen and bathroom layouts, doors, windows, garages and elevational treatments may vary from time to time. Consequently these particulars should be treated as general guidance only and do not constitute a contract, part of a contract or a warranty. WA/CB/500/S00/D/01/G.

### Specification

Contract Description				2 Bec	3 Bec	4 Bec	5 Bec
Control   Control Work Mark Enteriors		Entrance Doors:	GRP Insulated Door	•	•	•	•
When Common Version Common March Common Marc		Loft Hatch:	Loft Hatch - Hinged Drop Down ▼ ♦♦♦	•	•	•	•
Tenner   Comment Comment Floor Composed from Floor		Ceilings:	Crown White Matt Emulsion	•	•	•	•
The Control of the Control of the Control of		Walls:	Crown White Matt Emulsion	•	•	•	•
Section		Floors:	Concrete Ground Floor / Chipboard First Floor	•	•	•	•
New Corp.  White District State State Continued Makes and State St		Window Cills:	White Satin MDF	•	•	•	•
View Cape   White Class   Continued Name   Continued Na		Stairs:	Timber Stair - White Gloss MDF Strings	•	•	•	•
New Cope   Cop		Balusters:	White Gloss Stop Chamfered Balusters	•	•	•	•
Two-Care Whom Source Resp. Source Care Care Care Care Care Care Care Car		Newel Posts:		•	•		
Marked   White Gloss Nava your plant plant and Gold Interfeed   Gold Interfeed   White Gloss 541-541 ART Glosson & Charathreed   White Gloss 541-541 ART Glosson & Charathreed   White Gloss 541-541 ART Glosson & Charathreed   White Closs 641-541 ART Gloss 641-541 ART G	¥					•	•
Marked   White Gloss Nava your plant plant and Gold Interfeed   Gold Interfeed   White Gloss 541-541 ART Glosson & Charathreed   White Gloss 541-541 ART Glosson & Charathreed   White Gloss 541-541 ART Glosson & Charathreed   White Closs 641-541 ART Gloss 641-541 ART G	is:	Newel Caps:		•	•		
Marked   White Gloss Nava your plant plant and Gold Interfeed   Gold Interfeed   White Gloss 541-541 ART Glosson & Charathreed   White Gloss 541-541 ART Glosson & Charathreed   White Gloss 541-541 ART Glosson & Charathreed   White Closs 641-541 ART Gloss 641-541 ART G	듄					•	•
Name   Common Section   White Common   White Comm		Handrail:		•	•		
West Class State AMP Ground & Charlester  Architecture  White Date State AMP Ground & Charlester  Internal Device  White Per Problect Vestal Pand Internal Doos  Internal Device  White Per Problect Vestal Pand Internal Doos  Internal Device  West-base State S						•	•
Architerore: White Gross And Marif Gross and A. Chambered Teterand Dever. White Per Finished Writing Found Internal Doors Internal Dever. White Per Finished Writing Found Internal Doors Internal Dever. Water State Control Stat		Skirting:		•	•		
Internal Doors: White Par Entitles Vertical Parel Internal Doors Frommopery: Cronos \$1100 Door Furniture Cronos \$1100 Door Furniture Vertiches: Mingred Filed Wedfordoots to Bed 1  Tech Spatiables: Seames State Spatiables:   Technology Filed Seames State Spatiables:   Technology Filed Seames State Spatiables:   Technology Filed Seames Filed Seames Spatiables:   Technology Filed Seames Filed Sea						•	•
Tonomorgary:   Circone SIRIO Door Familium   Vandrobes:   Integration   Circone Apuspace to the Circone Sirio   C				•	•	•	•
Chrome SATION Door Furniture				•	•	•	•
Wordrobes:   Nierged Fitted Wardbrobes to Bed 1		Ironmongery:		•	•		
Hob Splathback :   Stainless Steed Splathback     Stainless		Mandrahan				•	
Victors Tap:							•
Utility Tap: Leisure Chrome Aguapace Tap  Garsse: Premium Gade Blamm shit Colour Matched Carcass  Frontali: Bellewing Band Coptions *^^ A Bellewing Band Band Coptions *^^ A Bellewing Band Coptions *^^ A Bellewing Band Band Band Coptions *^^ A Bellewing Band Band Band Band Band Band Band Band			· · · · · · · · · · · · · · · · · · ·	•	•	•	•
Carcass:   Premium Grade 18mm this Colour Matched Carcass				•	•	•	•
Frontals:  Bethouy Band C options *^^ Units:  Frontal Matching Table Ends Unit Training  Worktops:  4down Square Edge Worktops with upstand  Kitchen Sink:  Leisure Eaton Single Bond SS Sink Leisure Eaton Single Bond SS Sink Leisure Eaton Bond B Half SS Sink  Rangemater Glendale Bond B Half SS Sink  Utility Sink:  Leisure Eaton Single Bond SS Sink  Rangemater Glendale Bond B Half SS Sink  Rangemater Glendale Bond B Half SS Sink  Leisure Eaton Single Bond SS Sink  Rangemater Glendale Bond B Half SS Sink  Rangemater Glendale Bond B Half SS Sink  Appliances Oven:  Bectolus Single Oven KOTGHODEX  Bectolus Single Oven KOTGHODEX  A E S Single Pown BRYSSASABA  A E S Sharer Gas Hob KOSSABABA  Appliances Hob:  Bectolus 4 Banner Gas Hob KOSSABABA  A E S Sharer Gas Hob KOSSABABA  A E S Cooker Hobose Educator LECTION (recirculating)  A E C Cooker Hobose Educator LECTION (recirculating)  Bectorium 2000 Finds Precent LESTION (recirculating)  Bectorium 2000 Finds Precent LESTION (recirculating)  Bectorium 2000 Finds Precen					•	•	•
Bellowy Band C options ^^^				•	•	•	•
Units:		Frontals:		•	•		
Units:						•	
Unit Framing  Worktops: 40mm Square Edge Worktops with upstand  Leisure Eaton Single Bowl 55 Sink  Leisure Eaton Single Bowl 55 Sink  Leisure Eaton Single Bowl 55 Sink  Leisure Aton Sowl & Half 55 Sink  Leisure Aton Sowl & Half 55 Sink  Leisure Aton Sowl & Half 55 Sink  Rangemaster Glendale Bowl 64 Half 55 Sink  Leisure Atlanta Single Bowl 55 Sink  Appliances Over:  Electrolus Single Over NOFH-008BX  Electrolus 4 Burner Gas Hob NO5H-05K-05K-05K  Electrolus 4 Burner Gas Hob NO5H-05K-05K-05K  Electrolus 4 Burner Gas Hob NO5H-05K-05K-05K-05K-05K-05K-05K-05K-05K-05K		The State of the S					•
Worktops: 40mm Square Edge Worktops with upstand    Edisure Eaton Single Bool S 5 Sink		Units:		•	•		
Leisure Eaton Single Bool SS Sink   Leisure Eaton Single Bool SS Sink   Leisure Atlanta Bool & Half SS Sink   Leisure Atlanta Bool & Half SS Sink		Maddana					•
Leisure Eaton Bonf & Half SS Sink Leisure Allanta Bonf & Half SS Sink Rangemaster Glendale Bonf & Half SS Sink Leisure Allanta Bonf & Half SS Sink Leisure Allanta Single Bonf SS Sink Leisure Allanta Single Bonf SS Sink Rangemaster Glendale Bingle Bonf SS Sink Rangemaster Bingle Bonf SS Sink Rangemaster Bingle Bonf SS Sink Rangemaster Bingle Bonf Will Bingle Bonf Sink Rangemaster Bingle Bonf Will Bingle Bonf Sink Rangemaster Bingle Bonf Will Bingle Bedstall ^^ Road DEBA 550 Will Bingle Bedstall ^^ Rangemaster Bingle Bonf Sink Rangemaster Bingle Bonf Will Bingle Bedstall ^^ Rangemaster Bingle Bonf Will Bingle Bedstall ^^ Rangemaster Eighter Bingle Bonf Will Bingle Bedstall ^^ Rangemaster Eighter Bingle Bon					•	<u> </u>	•
Leisure Atlanta Bowl & Half SS Sink Rangemaster Giendale Bowl & Half SS Sink Utility Sink: Leisure Eaton Single Bowl SS Sink Leisure Eaton Single Bowl SS Sink Rangemaster Giendale Single Bowl SS Sink Rangemaster Giendale Single Bowl SS Sink Appliances Oven: Electrolux Single Oven KDGH00BX Electrolux Single Oven KDGH00BX Electrolux Single Oven KDGH00BX Electrolux Single Oven KDGH00BX Electrolux General Single Oven KDGH00BX Appliances Hob: Electrolux General Single Oven KDGH00BX Electrolux General Single Oven KDGH00BX Electrolux General Single Oven KDGH00BX Appliances Microwave: Electrolux General Single Oven KDGH00BX Appliances Microwave: Electrolux General Single Single Single Single Single Single Single Oven KDGH00BX Appliances Fridge Freezer: Fridge Freezer Single Oven KDGH00BX Electrolux TO/30 Fridge Freezer LNSSLE1BS E		Kitchen Sink:		•			
Utility Sink:   Leisure Eaton Single Bowl SS Sink   Rangemaster Glendale Single Bowl Sink Sink Sink Sink Sink Sink Sink Sink					•		
Utility Sink:						•	-
Leisure Atfanta Single Bowl SS Sink Rangemaster Glendale Single Bowl SS Sink Appliances Oven:  Electrolus Single Oven KOFGH0B0K Electrolus Single Oven KOFGH0BOK  AF G Single Oven KOFGH0BOK Electrolus A Burner Gas Hob KOSGH0ASX Electrolus 4 Burner Gas Hob KOSGH0ASX A E G 8 Burner Gas Hob KOSGH0ASX  Electrolus 4 Burner Gas Hob KOSGH0ASX A E G 8 Burner Gas Hob KOSGH0ASX A E G S Burner Gas Hob KOSGH0ASX A E G Combination Microwave KVIFF46TX Betcrolux 70/30 Fridge Freezer LNSSLE18S Electrolux 70/30 Fridge Freezer LNSSLE18S (2no) Appliance Washing Machine:  Washing Machine Space Only (inc Feed & Waste)  Cloaks - WC: Roca DEBBA WC with Concealed Cistern & PLZ Flush Plate ‡ Cloaks - Basin: Roca Wash Hand Basin Or Concealed Cistern & PLZ Flush Plate ‡ Bathroom - WC: Bathroom - WC: Bathroom - Basin: Roca DEBBA SOO WHB with Full Pedestal ^^ Roca DEBBA SOO WHB with Semi Pedestal ^^ Roca D		Utility Sink:					•
Bectrolux Single Oven KDFGH40TX  A E G Single Oven BPKS56260M  Appliances Hob:  Electrolux 4 Burner Gas Hob KG56404SX  Electrolux 4 Burner Gas Hob KG56404SX  A E G S Burner Gas Hob KG56424X  A E G S Burner Gas Hob HG873420YM  Appliances Extractor:  Cooker Hood Extractor LPC316X (recirculating)  A E G Cooker Hood Extractor DK84950M (recirculating)  A E G Cooker Hood Extractor DK84950M (recirculating)  A E G Cornbination Microwave KNLF246TX  A E G Combination Microwave KNLF246TX  Bectrolux 70/30 Fridge Freezer LNSSLE18S  Electrolux 70/30 Fridge Freezer LNSSLE18S  Electrolux 70/30 Fridge Freezer LNSSLE18S (2no)  Appliance Dishwasher:  Removeable Unit (inc Feed & Waste) #  Electrolux Dishwasher KEAF7200L  Appliance Washing Machine:  Washing Machine Space Only (inc Feed & Waste)  Cloaks - WC:  Roca DEBBA WC with Concealed Cistern & PL2 Flush Plate #  Cloaks - Basin:  Roca Wash Hand Basin Chrome Mixer Tap  Cloaks - Tiling:  Band 3 Tiling to WC Boxing, Splashback Tiling to WH8, Flat Edge Chrome Trim  Band 3 Tiling to WC Boxing, Splashback Tiling to WH8, Flat Edge Chrome Trim  Band 3 Tiling to WC Boxing, Splashback Tiling to WH8, Flat Edge Chrome Trim  Band 3 Tiling to WC Boxing, Splashback Tiling to WH8, Flat Edge Chrome Trim  Band 3 Tiling to WC Boxing, Splashback Tiling to WH8, Flat Edge Chrome Trim  Band 3 Tiling to WC Boxing, Splashback Tiling to WH8, Flat Edge Chrome Trim  Bathroom - WC:  Bathroom - WC:  Bathroom - Basin:  Roca DEBBA S00 WH8 with Flat Pedestal ^^	z						
Bectrolux Single Oven KDFGH40TX  A E G Single Oven BPKS56260M  Appliances Hob:  Electrolux 4 Burner Gas Hob KG56404SX  Electrolux 4 Burner Gas Hob KG56404SX  A E G S Burner Gas Hob KG56424X  A E G S Burner Gas Hob HG873420YM  Appliances Extractor:  Cooker Hood Extractor LPC316X (recirculating)  A E G Cooker Hood Extractor DK84950M (recirculating)  A E G Cooker Hood Extractor DK84950M (recirculating)  A E G Cornbination Microwave KNLF246TX  A E G Combination Microwave KNLF246TX  Bectrolux 70/30 Fridge Freezer LNSSLE18S  Electrolux 70/30 Fridge Freezer LNSSLE18S  Electrolux 70/30 Fridge Freezer LNSSLE18S (2no)  Appliance Dishwasher:  Removeable Unit (inc Feed & Waste) #  Electrolux Dishwasher KEAF7200L  Appliance Washing Machine:  Washing Machine Space Only (inc Feed & Waste)  Cloaks - WC:  Roca DEBBA WC with Concealed Cistern & PL2 Flush Plate #  Cloaks - Basin:  Roca Wash Hand Basin Chrome Mixer Tap  Cloaks - Tiling:  Band 3 Tiling to WC Boxing, Splashback Tiling to WH8, Flat Edge Chrome Trim  Band 3 Tiling to WC Boxing, Splashback Tiling to WH8, Flat Edge Chrome Trim  Band 3 Tiling to WC Boxing, Splashback Tiling to WH8, Flat Edge Chrome Trim  Band 3 Tiling to WC Boxing, Splashback Tiling to WH8, Flat Edge Chrome Trim  Band 3 Tiling to WC Boxing, Splashback Tiling to WH8, Flat Edge Chrome Trim  Band 3 Tiling to WC Boxing, Splashback Tiling to WH8, Flat Edge Chrome Trim  Bathroom - WC:  Bathroom - WC:  Bathroom - Basin:  Roca DEBBA S00 WH8 with Flat Pedestal ^^	뽀						•
Bectrolux Single Oven KDFGH40TX  A E G Single Oven BPKS56260M  Appliances Hob:  Electrolux 4 Burner Gas Hob KG56404SX  Electrolux 4 Burner Gas Hob KG56404SX  A E G S Burner Gas Hob KG56424X  A E G S Burner Gas Hob HG873420YM  Appliances Extractor:  Cooker Hood Extractor LPC316X (recirculating)  A E G Cooker Hood Extractor DK84950M (recirculating)  A E G Cooker Hood Extractor DK84950M (recirculating)  A E G Cornbination Microwave KNLF246TX  A E G Combination Microwave KNLF246TX  Bectrolux 70/30 Fridge Freezer LNSSLE18S  Electrolux 70/30 Fridge Freezer LNSSLE18S  Electrolux 70/30 Fridge Freezer LNSSLE18S (2no)  Appliance Dishwasher:  Removeable Unit (inc Feed & Waste) #  Electrolux Dishwasher KEAF7200L  Appliance Washing Machine:  Washing Machine Space Only (inc Feed & Waste)  Cloaks - WC:  Roca DEBBA WC with Concealed Cistern & PL2 Flush Plate #  Cloaks - Basin:  Roca Wash Hand Basin Chrome Mixer Tap  Cloaks - Tiling:  Band 3 Tiling to WC Boxing, Splashback Tiling to WH8, Flat Edge Chrome Trim  Band 3 Tiling to WC Boxing, Splashback Tiling to WH8, Flat Edge Chrome Trim  Band 3 Tiling to WC Boxing, Splashback Tiling to WH8, Flat Edge Chrome Trim  Band 3 Tiling to WC Boxing, Splashback Tiling to WH8, Flat Edge Chrome Trim  Band 3 Tiling to WC Boxing, Splashback Tiling to WH8, Flat Edge Chrome Trim  Band 3 Tiling to WC Boxing, Splashback Tiling to WH8, Flat Edge Chrome Trim  Bathroom - WC:  Bathroom - WC:  Bathroom - Basin:  Roca DEBBA S00 WH8 with Flat Pedestal ^^	E	Appliances Oven:	Leisure Eaton Bowl & Half SS Sink  Leisure Atlanta Bowl & Half SS Sink  Rangemaster Glendale Bowl & Half SS Sink  Leisure Eaton Single Bowl SS Sink  Leisure Atlanta Single Bowl SS Sink  Rangemaster Glendale Single Bowl SS Sink  Electrolux Single Oven KOFGH00BX  Electrolux Single Oven KOFGH40TX				
Appliances Hob:  Electrolux 4 Burner Gas Hob KGS6404SX  Electrolux 4 Burner Gas Hob KGS6424X  A E G 5 Burner Gas Hob KGS6424X  A E G 5 Burner Gas Hob HGB75420YM  Appliances Extractor:  Cooker Hood Extractor LEC316X (recirculating)  A E G Cooker	¥		Electrolux Single Oven KOFGH40TX			•	
Electrolux 4 Burner Gas Hob KGS5424X			A E G Single Oven BPK556260M				•
A E G 5 Burner Gas Hob HGB75420YM  Appliances Extractor:  Cooker Hood Extractor LFC316X (recirculating)  A E G Cooker Hood Extractor DKB4950M (recirculating)  A E G Combination Microwave KWK525860M  Appliances Fridge Freezer:  Fridge Freezer Space Only  Electrolux 70/30 Fridge Freezer LNSSLE18S  Electrolux 70/30 Fridge Freezer LNSSLE18S  Electrolux 70/30 Fridge Freezer LNSSLE18S  Electrolux 70/30 Fridge Freezer LNSSLE18S (2no)  Appliance Dishwasher:  Removeable Unit (inc Feed & Waste) #  Electrolux Dishwasher KEAF7200L  Appliance Washing Machine:  Washing Machine Space Only (inc Feed & Waste)  Cloaks - WC:  Roca DEBBA WC with Concealed Cistern & PL2 Flush Plate ‡  Cloaks - Brassware:  Bristan PISA Small Basin Chrome Mixer Tap  Cloaks - Tiling:  Band 2 Tiling to WC Boxing, Splashback Tiling to WHB, Flat Edge White Trim  Band 3 Tiling to WC Boxing, Splashback Tiling to WHB, Flat Edge White Trim  Band 3 Tiling to WC Boxing, Splashback Tiling to WHB, Flat Edge Chrome Trim  Band 3 Tiling to WC Boxing, Splashback Tiling to WHB, Flat Edge Chrome Trim  Bathroom - WC:  Bathroom - Basin:  Roca DEBBA 500 WHB with Full Pedestal ^^  Roca DEBBA 500 WHB with Full Pedestal ^^		Appliances Hob:	Electrolux 4 Burner Gas Hob KGS6404SX	•	•		
Appliances Extractor:  Cooker Hood Extractor LFC316X (recirculating)  A E G Cooker Hood Extractor DKB4950M (recirculating)  A E G Cooker Hood Extractor DKB4950M (recirculating)  Appliances Microwave:  Electrolux Combination Microwave KVLFE46TX  A E G Combination Microwave KVKS25860M  Appliances Fridge Freezer:  Fridge Freezer Space Only  Electrolux 70/30 Fridge Freezer LNSSLE18S  Electrolux 70/30 Fridge Freezer LNSSLE18S  Electrolux 70/30 Fridge Freezer LNSSLE18S (2no)  Appliance Dishwasher:  Removeable Unit (inc Feed & Waste) ††  Electrolux Dishwasher KEAF7200L  Appliance Washing Machine:  Washing Machine Space Only (inc Feed & Waste)  Cloaks - WC:  Roca DEBBA WC with Concealed Cistern & PL2 Flush Plate †  Cloaks - Basin:  Roca Wash Hand Basin ©  Cloaks - Basin:  Band 2 Tiling:  Band 2 Tiling to WC Boxing, Splashback Tiling to WHB, Flat Edge White Trim  Band 3 Tiling to WC Boxing, Splashback Tiling to WHB, Flat Edge Chrome Trim			Electrolux 4 Burner Gas Hob KGS6424X			•	
A E G Cooker Hood Extractor DKB4950M (recirculating)  Appliances Microwave: Electrolux Combination Microwave KVLFE46TX A E G Combination Microwave KMKS25860M  Appliances Fridge Freezer: Fridge Freezer Space Only Electrolux 70/30 Fridge Freezer LNSSLE18S Electrolux 70/30 Fridge Freezer LNSSLE18S Electrolux 70/30 Fridge Freezer LNSSLE18S (2no)  Appliance Dishwasher: Removeable Unit (inc Feed & Waste) # Electrolux Dishwasher KEAF7200L  Appliance Washing Machine: Washing Machine Space Only (inc Feed & Waste)  Cloaks - WC: Roca DEBBA WC with Concealed Cistern & PL2 Flush Plate #  Cloaks - Basin: Roca Wash Hand Basin ©  Cloaks - Brassware: Bristan PISA Small Basin Chrome Mixer Tap  Cloaks - Tiling: Band 2 Tiling to WC Boxing, Splashback Tiling to WHB, Flat Edge White Trim Band 3 Tiling to WC Boxing, Splashback Tiling to WHB, Flat Edge Chrome Trim  Bathroom - WC: Roca DEBBA WC with Concealed Cistern & PL2 Flush Plate #  Bathroom - Basin: Roca DEBBA WC with Concealed Cistern & PL2 Flush Plate #  Bathroom - Basin: Roca DEBBA SOO WHB with Full Pedestal ^^  Roca DEBBA SOO WHB with Full Pedestal ^^			A E G 5 Burner Gas Hob HGB75420YM				•
Appliances Microwave:  Electrolux Combination Microwave KVLFE46TX A E G Combination Microwave KVLFE46TX A E G Combination Microwave KMK525860M  Appliances Fridge Freezer:  Fridge Freezer Space Only Electrolux 70/30 Fridge Freezer LNSSLE18S Electrolux 70/30 Fridge Freezer LNSSLE18S (2no)  Appliance Dishwasher:  Removeable Unit (inc Feed & Waste) # Electrolux Dishwasher KEAF7200L  Appliance Washing Machine:  Washing Machine: Washing Machine: Washing Machine Space Only (inc Feed & Waste)  Cloaks - WC: Roca DEBBA WC with Concealed Cistern & PL2 Flush Plate ‡  Cloaks - Basin: Roca Wash Hand Basin \( \phi \)  Cloaks - Brassware: Bristan PISA Small Basin Chrome Mixer Tap  Cloaks - Tiling: Band 2 Tiling to WC Boxing, Splashback Tiling to WHB, Flat Edge White Trim Band 3 Tiling to WC Boxing, Splashback Tiling to WHB, Flat Edge Chrome Trim  Bathroom - WC: Roca DEBBA WC with Concealed Cistern & PL2 Flush Plate \( \phi \) Roca DEBBA S50 WHB with Full Pedestal \( \chi \) Roca DEBBA S50 WHB with Full Pedestal \( \chi \) Roca DEBBA S50 WHB with Full Pedestal \( \chi \) Roca DEBBA S50 WHB with Full Pedestal \( \chi \) Roca DEBBA S50 WHB with Semi Pedestal \( \ch		Appliances Extractor:	Cooker Hood Extractor LFC316X (recirculating)	•	•	•	
A E G Combination Microwave KMKS25860M  Appliances Fridge Freezer: Fridge Freezer Space Only Electrolux 70/30 Fridge Freezer LNSSLE18S Electrolux 70/30 Fridge Freezer LNSSLE18S (2no)  Appliance Dishwasher: Removeable Unit (inc Feed & Waste) # Electrolux Dishwasher KEAF7200L  Appliance Washing Machine: Washing Machine Space Only (inc Feed & Waste)  Cloaks - WC: Roca DEBBA WC with Concealed Cistern & PL2 Flush Plate ‡ Cloaks - Basin: Roca Wash Hand Basin $\Phi$ Cloaks - Brassware: Bristan PISA Small Basin Chrome Mixer Tap Cloaks - Tiling: Band 2 Tiling to WC Boxing, Splashback Tiling to WHB, Flat Edge White Trim Band 3 Tiling to WC Boxing, Splashback Tiling to WHB, Flat Edge Chrome Trim  Bathroom - WC: Roca DEBBA SOS WHB with Full Pedestal ^^ Roca DEBBA 505 WHB with Full Pedestal ^^			A E G Cooker Hood Extractor DKB4950M (recirculating)				•
Appliances Fridge Freezer:  Fridge Freezer Space Only Electrolux 70/30 Fridge Freezer LNSSLE18S Electrolux 70/30 Fridge Freezer LNSSLE18S (2no)  Appliance Dishwasher:  Removeable Unit (inc Feed & Waste) # Electrolux Dishwasher KEAF7200L  Appliance Washing Machine:  Washing Machine Space Only (inc Feed & Waste)  Cloaks - WC: Cloaks - Basin: Roca DEBBA WC with Concealed Cistern & PL2 Flush Plate #  Cloaks - Basin: Roca Wash Hand Basin \( \to		Appliances Microwave:	Electrolux Combination Microwave KVLFE46TX			•	
Electrolux 70/30 Fridge Freezer LNSSLE18S Electrolux 70/30 Fridge Freezer LNSSLE18S (2no)  Appliance Dishwasher:  Removeable Unit (inc Feed & Waste) # Electrolux Dishwasher KEAF7200L  Appliance Washing Machine:  Washing Machine Space Only (inc Feed & Waste)  Cloaks - WC: Roca DEBBA WC with Concealed Cistern & PL2 Flush Plate ‡  Cloaks - Basin: Roca Wash Hand Basin \$\Phi\$  Cloaks - Brassware: Bristan PISA Small Basin Chrome Mixer Tap  Cloaks - Tiling: Band 2 Tiling to WC Boxing, Splashback Tiling to WHB, Flat Edge White Trim Band 3 Tiling to WC Boxing, Splashback Tiling to WHB, Flat Edge Chrome Trim  Bathroom - WC: Roca DEBBA 500 WHB with Full Pedestal ^^ Roca DEBBA 500 WHB with Full Pedestal ^^			A E G Combination Microwave KMK525860M				•
Electrolux 70/30 Fridge Freezer LNSSLE18S (2no)  Appliance Dishwasher:  Removeable Unit (inc Feed & Waste) #  Electrolux Dishwasher KEAF7200L  Appliance Washing Machine:  Washing Machine Space Only (inc Feed & Waste)  Cloaks - WC:  Roca DEBBA WC with Concealed Cistern & PL2 Flush Plate #  Cloaks - Basin:  Roca Wash Hand Basin \$\Phi\$  Cloaks - Brassware:  Bristan PISA Small Basin Chrome Mixer Tap  Cloaks - Tiling:  Band 2 Tiling to WC Boxing, Splashback Tiling to WHB, Flat Edge White Trim  Band 3 Tiling to WC Boxing, Splashback Tiling to WHB, Flat Edge Chrome Trim  Bathroom - WC:  Bathroom - Basin:  Roca DEBBA SOO WHB with Full Pedestal ^^  Roca DEBBA 550 WHB with Semi Pedestal ^^		Appliances Fridge Freezer:	Fridge Freezer Space Only	•	•		
Appliance Dishwasher:  Removeable Unit (inc Feed & Waste) #  Electrolux Dishwasher KEAF7200L  Appliance Washing Machine:  Washing Machine Space Only (inc Feed & Waste)  Cloaks - WC:  Roca DEBBA WC with Concealed Cistern & PL2 Flush Plate ‡  Cloaks - Basin:  Roca Wash Hand Basin \( \text{Plush Plate} \)  Cloaks - Brassware:  Bristan PISA Small Basin Chrome Mixer Tap  Cloaks - Tiling:  Band 2 Tiling to WC Boxing, Splashback Tiling to WHB, Flat Edge White Trim  Band 3 Tiling to WC Boxing, Splashback Tiling to WHB, Flat Edge Chrome Trim  Bathroom - WC:  Roca DEBBA SOO WHB with Full Pedestal \( \text{A} \)  Roca DEBBA 500 WHB with Full Pedestal \( \text{A} \)  Roca DEBBA 500 WHB with Full Pedestal \( \text{A} \)  Roca DEBBA 500 WHB with Semi Pedestal \( \text{A} \)  Roca DEBBA 500 WHB with Semi Pedestal \( \text{A} \)  Roca DEBBA 500 WHB with Semi Pedestal \( \text{A} \)  Roca DEBBA 500 WHB with Semi Pedestal \( \text{A} \)  Roca DEBBA 500 WHB with Semi Pedestal \( \text{A} \)  Roca DEBBA 500 WHB with Semi Pedestal \( \text{A} \)  Roca DEBBA 500 WHB with Semi Pedestal \( \text{A} \)  Roca DEBBA 500 WHB with Semi Pedestal \( \text{A} \)  Roca DEBBA 500 WHB with Semi Pedestal \( \text{A} \)  Roca DEBBA 500 WHB with Semi Pedestal \( \text{A} \)			Electrolux 70/30 Fridge Freezer LNS5LE18S			•	
Electrolux Dishwasher KEAF7200L  Appliance Washing Machine: Washing Machine Space Only (inc Feed & Waste)  Cloaks - WC: Roca DEBBA WC with Concealed Cistern & PL2 Flush Plate ‡  Cloaks - Basin: Roca Wash Hand Basin $\Phi$ Cloaks - Brassware: Bristan PISA Small Basin Chrome Mixer Tap  Cloaks - Tiling: Band 2 Tiling to WC Boxing, Splashback Tiling to WHB, Flat Edge White Trim  Bathroom - WC: Roca DEBBA WC with Concealed Cistern & PL2 Flush Plate ‡  Bathroom - WC: Roca DEBBA WC with Concealed Cistern & PL2 Flush Plate ‡  Roca DEBBA 500 WHB with Full Pedestal ^^							•
Appliance Washing Machine: Washing Machine Space Only (inc Feed & Waste)  Cloaks - WC: Roca DEBBA WC with Concealed Cistern & PL2 Flush Plate ‡  Cloaks - Basin: Roca Wash Hand Basin $\Phi$ Cloaks - Brassware: Bristan PISA Small Basin Chrome Mixer Tap  Cloaks - Tiling: Band 2 Tiling to WC Boxing, Splashback Tiling to WHB, Flat Edge White Trim  Bathroom - WC: Roca DEBBA WC with Concealed Cistern & PL2 Flush Plate ‡  Bathroom - Basin: Roca DEBBA 500 WHB with Full Pedestal ^^  Roca DEBBA 550 WHB with Semi Pedestal ^^		Appliance Dishwasher:		•	•		
Cloaks - WC: Roca DEBBA WC with Concealed Cistern & PL2 Flush Plate ‡  Cloaks - Basin: Roca Wash Hand Basin Chrome Mixer Tap  Cloaks - Tiling: Band 2 Tiling to WC Boxing, Splashback Tiling to WHB, Flat Edge White Trim  Bathroom - WC: Roca DEBBA WC with Concealed Cistern & PL2 Flush Plate ‡  Bathroom - Basin: Roca DEBBA 500 WHB with Full Pedestal ^^  Roca DEBBA 550 WHB with Semi Pedestal ^^						•	•
Cloaks - Basin: Roca Wash Hand Basin $\Phi$ Cloaks - Brassware: Bristan PISA Small Basin Chrome Mixer Tap  Cloaks - Tiling: Band 2 Tiling to WC Boxing, Splashback Tiling to WHB, Flat Edge White Trim  Band 3 Tiling to WC Boxing, Splashback Tiling to WHB, Flat Edge Chrome Trim  Bathroom - WC: Roca DEBBA VC with Concealed Cistern & PL2 Flush Plate ‡  Bathroom - Basin: Roca DEBBA 500 WHB with Full Pedestal ^^		Appliance Washing Machine:	Washing Machine Space Only (inc Feed & Waste)	•	•	•	•
Cloaks - Brassware: Bristan PISA Small Basin Chrome Mixer Tap  Cloaks - Tiling: Band 2 Tiling to WC Boxing, Splashback Tiling to WHB, Flat Edge White Trim  Band 3 Tiling to WC Boxing, Splashback Tiling to WHB, Flat Edge Chrome Trim  Bathroom - WC: Roca DEBBA WC with Concealed Cistern & PL2 Flush Plate ‡  Bathroom - Basin: Roca DEBBA 500 WHB with Full Pedestal ^^  Roca DEBBA 550 WHB with Full Pedestal ^^		Cloaks - WC:	Roca DEBBA WC with Concealed Cistern & PL2 Flush Plate ‡	•	•	•	•
Bathroom - WC: Roca DEBBA WC with Concealed Cistern & PL2 Flush Plate †  Bathroom - Basin: Roca DEBBA 500 WHB with Full Pedestal ^^  Roca DEBBA 550 WHB with Semi Pedestal ^^		Cloaks - Basin:	Roca Wash Hand Basin ♀	•	•	•	•
Bathroom - WC: Roca DEBBA WC with Concealed Cistern & PL2 Flush Plate †  Bathroom - Basin: Roca DEBBA 500 WHB with Full Pedestal ^^  Roca DEBBA 550 WHB with Semi Pedestal ^^	AIS.	Cloaks - Brassware:	Bristan PISA Small Basin Chrome Mixer Tap	•	•	•	•
Bathroom - WC: Roca DEBBA WC with Concealed Cistern & PL2 Flush Plate †  Bathroom - Basin: Roca DEBBA 500 WHB with Full Pedestal ^^  Roca DEBBA 550 WHB with Semi Pedestal ^^	ō	Cloaks - Tiling:		•	•		
Bathroom - WC: Roca DEBBA WC with Concealed Cistern & PL2 Flush Plate †  Bathroom - Basin: Roca DEBBA 500 WHB with Full Pedestal ^^  Roca DEBBA 550 WHB with Semi Pedestal ^^	8					•	•
Bathroom - Basin:  Roca DEBBA 500 WHB with Full Pedestal ^^  Roca DEBBA 550 WHB with Semi Pedestal ^^	ᆸ			•	•	•	•
Pullary Pul	≥	Bathroom - Basin:	White Gloss Story Charleses Basilians  White Gloss Story Charleses Resident  White Gloss File To Jie Reved Cape  Out No Try Presend Cape  White Gloss File To Jie Reved Cape  White Gloss File To Jie Charleses  Charleses File To Jie Charleses  Charleses File To Jie Charleses  Charleses File To Jie Charleses  File To Jie				
Batnroom - Batn: Koca USLO Acrylic Bath & Rigid Bath Panel		Post-comp 5 of					
		Datiiroom - Bath:	KULA USLU ALIYIIC BATTI & KIGIO BATTI PANEI	•	•	•	•

		7	m	4	L
Bathroom - Brassware:	Bristan PISA Chrome Bath & Basin Mixer Taps	•	•		
	Bristan SAIL Chrome Bath & Basin Mixer Taps			•	•
Bathroom - Shower Tray:	Mira FLIGHT Low Shower Tray with Mira ELEVATE Enclosure ♀	•	•	•	
Bathroom - Shower:	Mira MINIMAL Single Thermostatic Shower †	•	•		
	Mira MINIMAL Single Thermostatic Shower ◊			•	•
Bathroom - Tiling:	1/2 Height Tiling (Band 2) to Wet Walls with Flat Edged White Trim * ♠	•	•		
	1/2 Height Tiling (Band 3) to Wet Walls with Flat Edged Chrome Trim * ♠			•	•
En-Suite - WC:	Roca DEBBA WC with Concealed Cistern & PL2 Flush Plate ‡	•	•	•	•
En-Suite - Basin:	Roca DEBBA 450 WHB with Full Pedestal	•	•		
	Roca DEBBA 550 WHB with Semi Pedestal			•	•
En-Suite - Bath:	Roca OSLO Acrylic Bath & Rigid Bath Panel ♀				
En-Suite - Brassware:	Bristan PISA Chrome Bath & Basin Mixer Taps	•	•		
	Bristan SAIL Chrome Bath & Basin Mixer Taps			•	
En-Suite - Shower Tray:	Mira FLIGHT Low Shower Tray with Mira ELEVATE Enclosure ♀		•	•	
En-Suite - Shower:	Mira MINIMAL Single Thermostatic Shower ▼▼		•	•	
	Mira MINIMAL Dual Thermostatic Shower				•
En-Suite - Tiling:	1/2 Height Tiling (Band 2) to Wet Walls with Flat Edged White Trim *	•	•		
	1/2 Height Tiling (Band 3) to Wet Walls with Flat Edged Chrome Trim *		-	•	
Waste Water Heat Recovery:	Waste Water Heat Recovery System ♀				
Boiler:	Ideal LOGIC Combination Boiler (Cb)		•	•	•
boller.	Ideal LOGIC Boiler & ThermaQ Evocyl HW Cylinder (HOb)	•	•		
Controls:	Honeywell T6R Dual Zone Smart Thermostat			•	•
Radiators:	Stelrad Compact Steel Panel Radiators with Grilles	•	•	•	•
Towel Warmers:	Flat Chrome to Bathroom	•	•	•	•
Tower warmers:				•	
V-relation	Flat Chrome to Bathroom & En-Suite 1				•
Ventilation:	Window Trickle Ventilators with Mechanical Extract Fans (system 3) dMEV	•	•	•	•
PV Generation Optimiser:	Marlec Solar iBoost ♀			•	•
Safety - Heat:	Heat Detector DET ⊕⊕	•	•	•	•
Safety - Fire:	Optical Smoke Detectors LD2 D2 DET	•	•	•	•
Safety - Carbon:	Carbon Monoxide Alarm (Battery Powered) - Deta	•	•	•	•
Consumer Unit:	Wylex Consumer Unit	•	•	•	•
Sockets & Switches:	Deta SLIMLINE white fittings	•	•	•	•
Lighting:	Pendant Fitting to Habitable Rooms	•	•	•	•
Lighting - Kitchen:	White Recessed Spot Lights	•	•	•	•
Lighting - Kitchen Under Unit:	High Output Tri-Light				•
Lighting - Bathroom & En-Suites:	White Recessed Spot Lights	•	•	•	•
Lighting - External:	External Light Clifton Brushed Steel Up/Down (Front & Rear)	•	•	•	•
Communications - TV:	TV Point to Living Room & Bedroom 1	•	•	•	•
Communications - Data:	Cat 6 Network Point to Living Room & Study	•	•	•	•
Broadband:	Ultrafast Fibre Connectivity (Openreach, Virgin Media, Hyperoptic) ◆◆	•	•	•	•
Build Method:	Masonry ##	•	•	•	
Ecological:	Hedgehog Highway fencing adaption	•	•	•	•
Garages Electrics:	Light & Power Point to incurtilage Garages ##	•	•	•	
Maintenance:	1st Fix Plumbing Only	•	•		
	External Tap			•	
Number Plaque:	Artisan Number Plaque		•	•	
Footpath & Patio:	Grey PCC Flags 450x450x32's ##	•	•	·	
Garages:	Steel Panel Up & Over Canopy Garage Door ##	•	<u>:</u>	•	
Drives:	Bitmac Black ♦◆◆				
Landscaping - Front:	Medallion Turf & Landscape Planting **	•	•	•	•
Landscaping - Front:	Rotovated Topsoil **	•	•	•	•
		•	•	•	•
Renewables:	Photovoltaic Array ##	•	•	•	•

- full height to shower enclosure

- \* full height to shower enclosure

  \*\* refer site landscape layout

  ▼ where layout allows

  ▼ ▼ flow regulator fitted to bath mixer if serving single thermostatic shower & fed via combination boiler

  † over bath ONLY incorporating MIRA bath screen 1.1863.004 where no shower elsewhere in dwelling

  at build stage

  † inc soft close mechanism seat on 4 & 5 Bedroom Homes ONLY

  plot specific, refer site layout

  where provision of shower tray allows

  full height around bath where shower provided as standard

  consult with sales executive for specific development details

  plot dependent

- fire rated as necessary housetype dependent on particular 4 bed housetypes - liaise with Sales Advisor





### Homes to love, built with care

From the first day you visit our sales centre, to the day you move in and beyond, we aim to provide a level of service and after-sales care that is second to none.

A number of quality checks are carried out on each of our new homes through the construction process and on completion. Once your home has passed all of our quality checks, you will be invited to attend your Home Demonstration which will provide an opportunity for you to understand the various elements of your new home. On move in day, our site and sales teams will be there to ensure that everything goes as smoothly as possible.

Once you've settled into your new home, Bellway has experienced after-sales teams to provide support and assistance whenever you need it. Our homes come with a 10-year NHBC Buildmark policy, or an equivalent warranty from another provider. This includes deposit protection from exchange of contracts, a two-year builder warranty from legal completion, and then eight years of structural defects insurance cover.\*

We are confident that our approach to building and selling quality homes, coupled with our customer care processes, will provide you with many years of enjoyment in your new home.



### Dedicated to delivering quality

An enhanced specification is the hallmark of The Artisan Collection.

All of our homes are equipped with superior fixtures and fittings, which dovetails perfectly with our focus on design and attention to detail.

Expertly crafted using state-of-the-art materials, your brand new home is finished to a high standard so you can start enjoying it the moment you get your keys.

"The overall finish of the home is perfect - Bellway really pay attention to every detail. The team were amazing and supported us throughout the process."

> SAMI AND SARA, HANWOOD PARK







\*For more details, visit the NHBC website at www.nhbc.co.uk/homeowners and view the 'Welcome to NHBC warranty and insurance' brochure, or refer to the brochure of your alternative warranty provider.

### How to find us

